


12 JULI 1994


De architect  
F. Verlinde

L. COULIER

F. VERLINDE

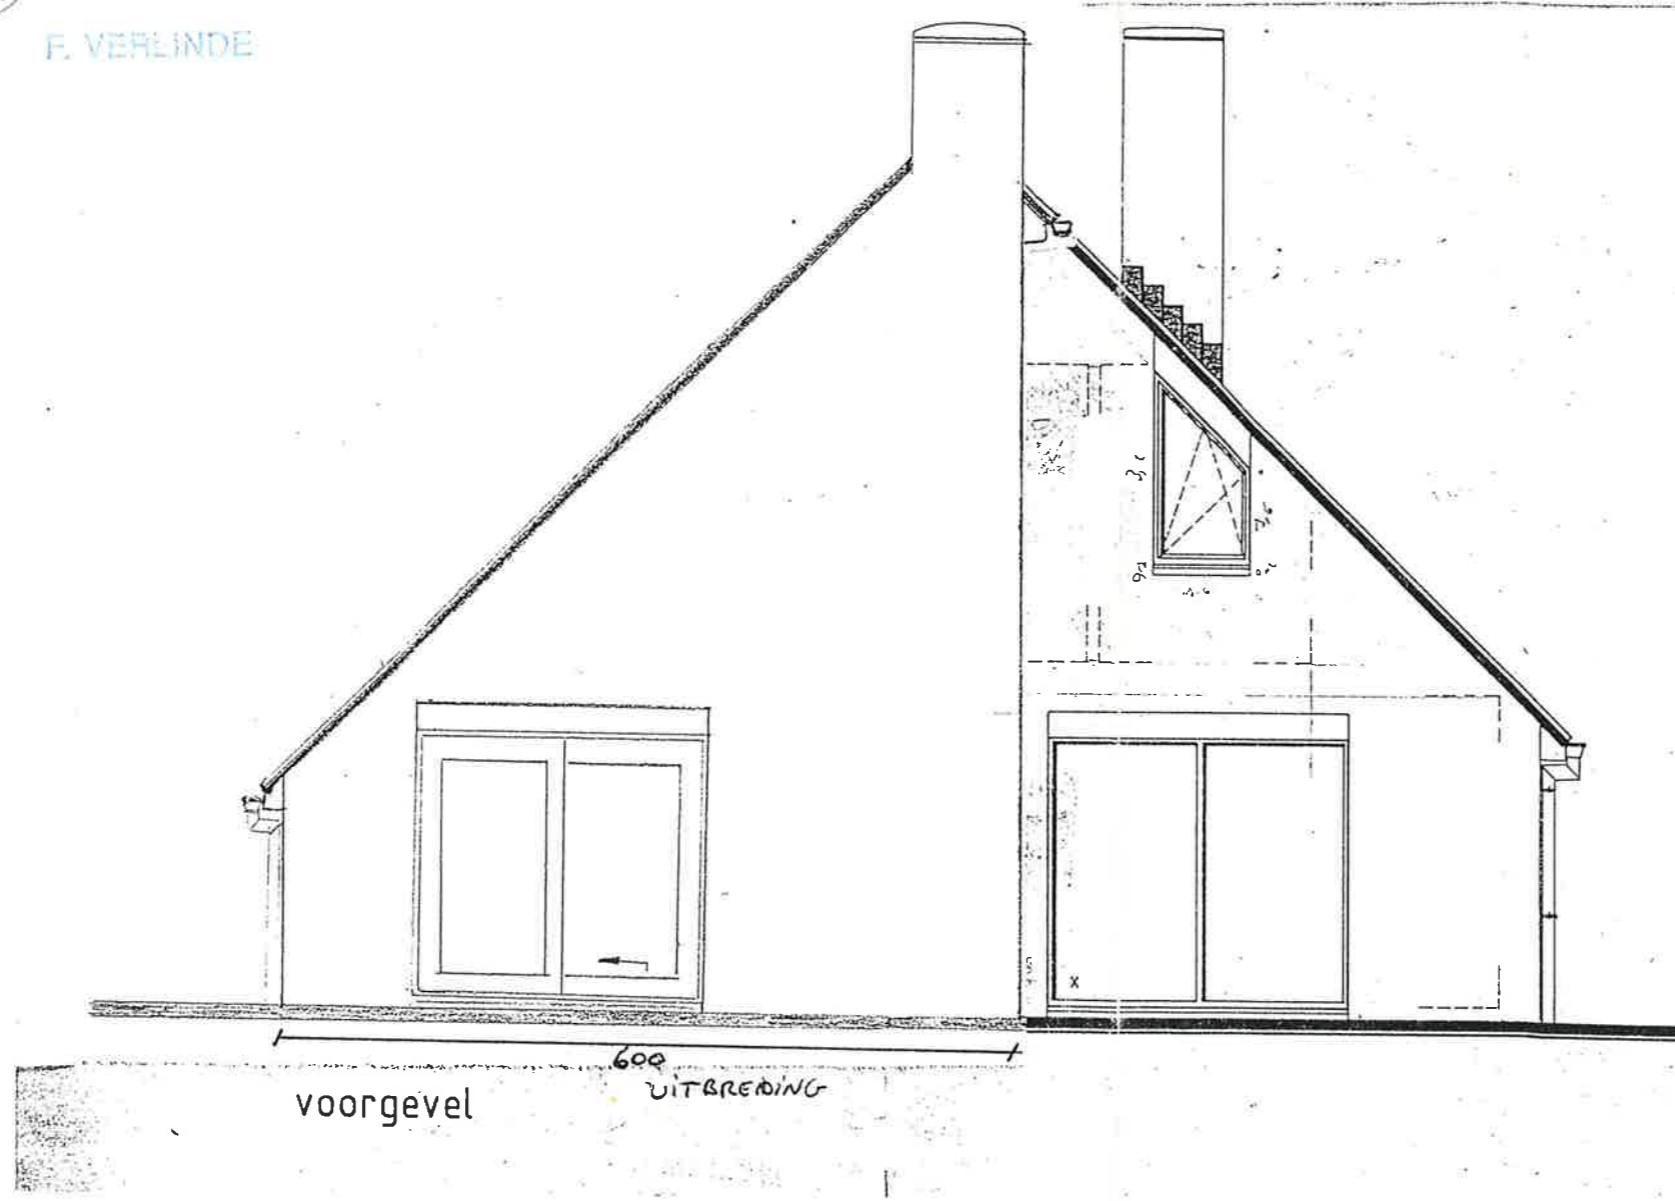

INPLANTINGSPLAN

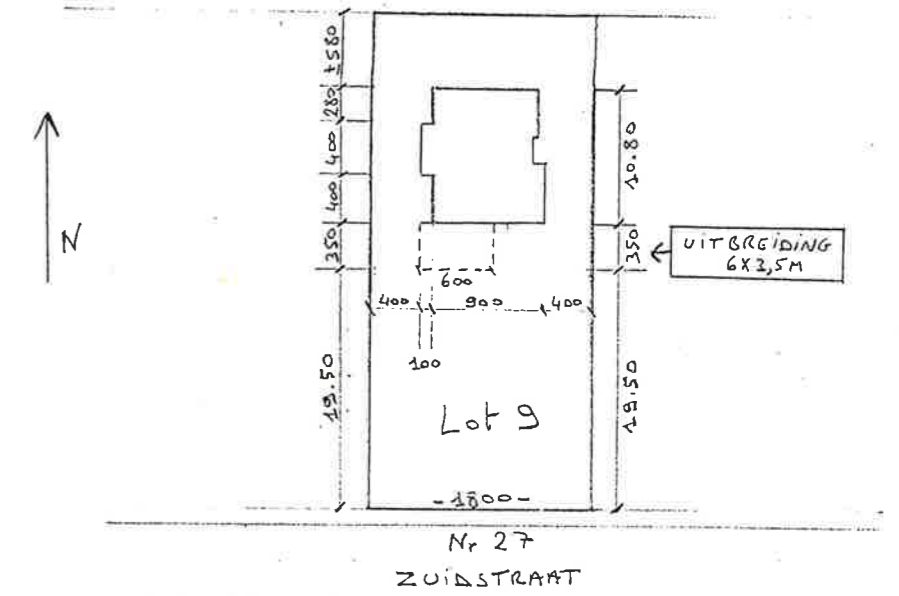


12 JULI 1994

Handwritten notes in blue ink at the top right corner, including "5.20", "BB 20", "5.30", and "5.40".

L. COULIER

F. VERLINDE

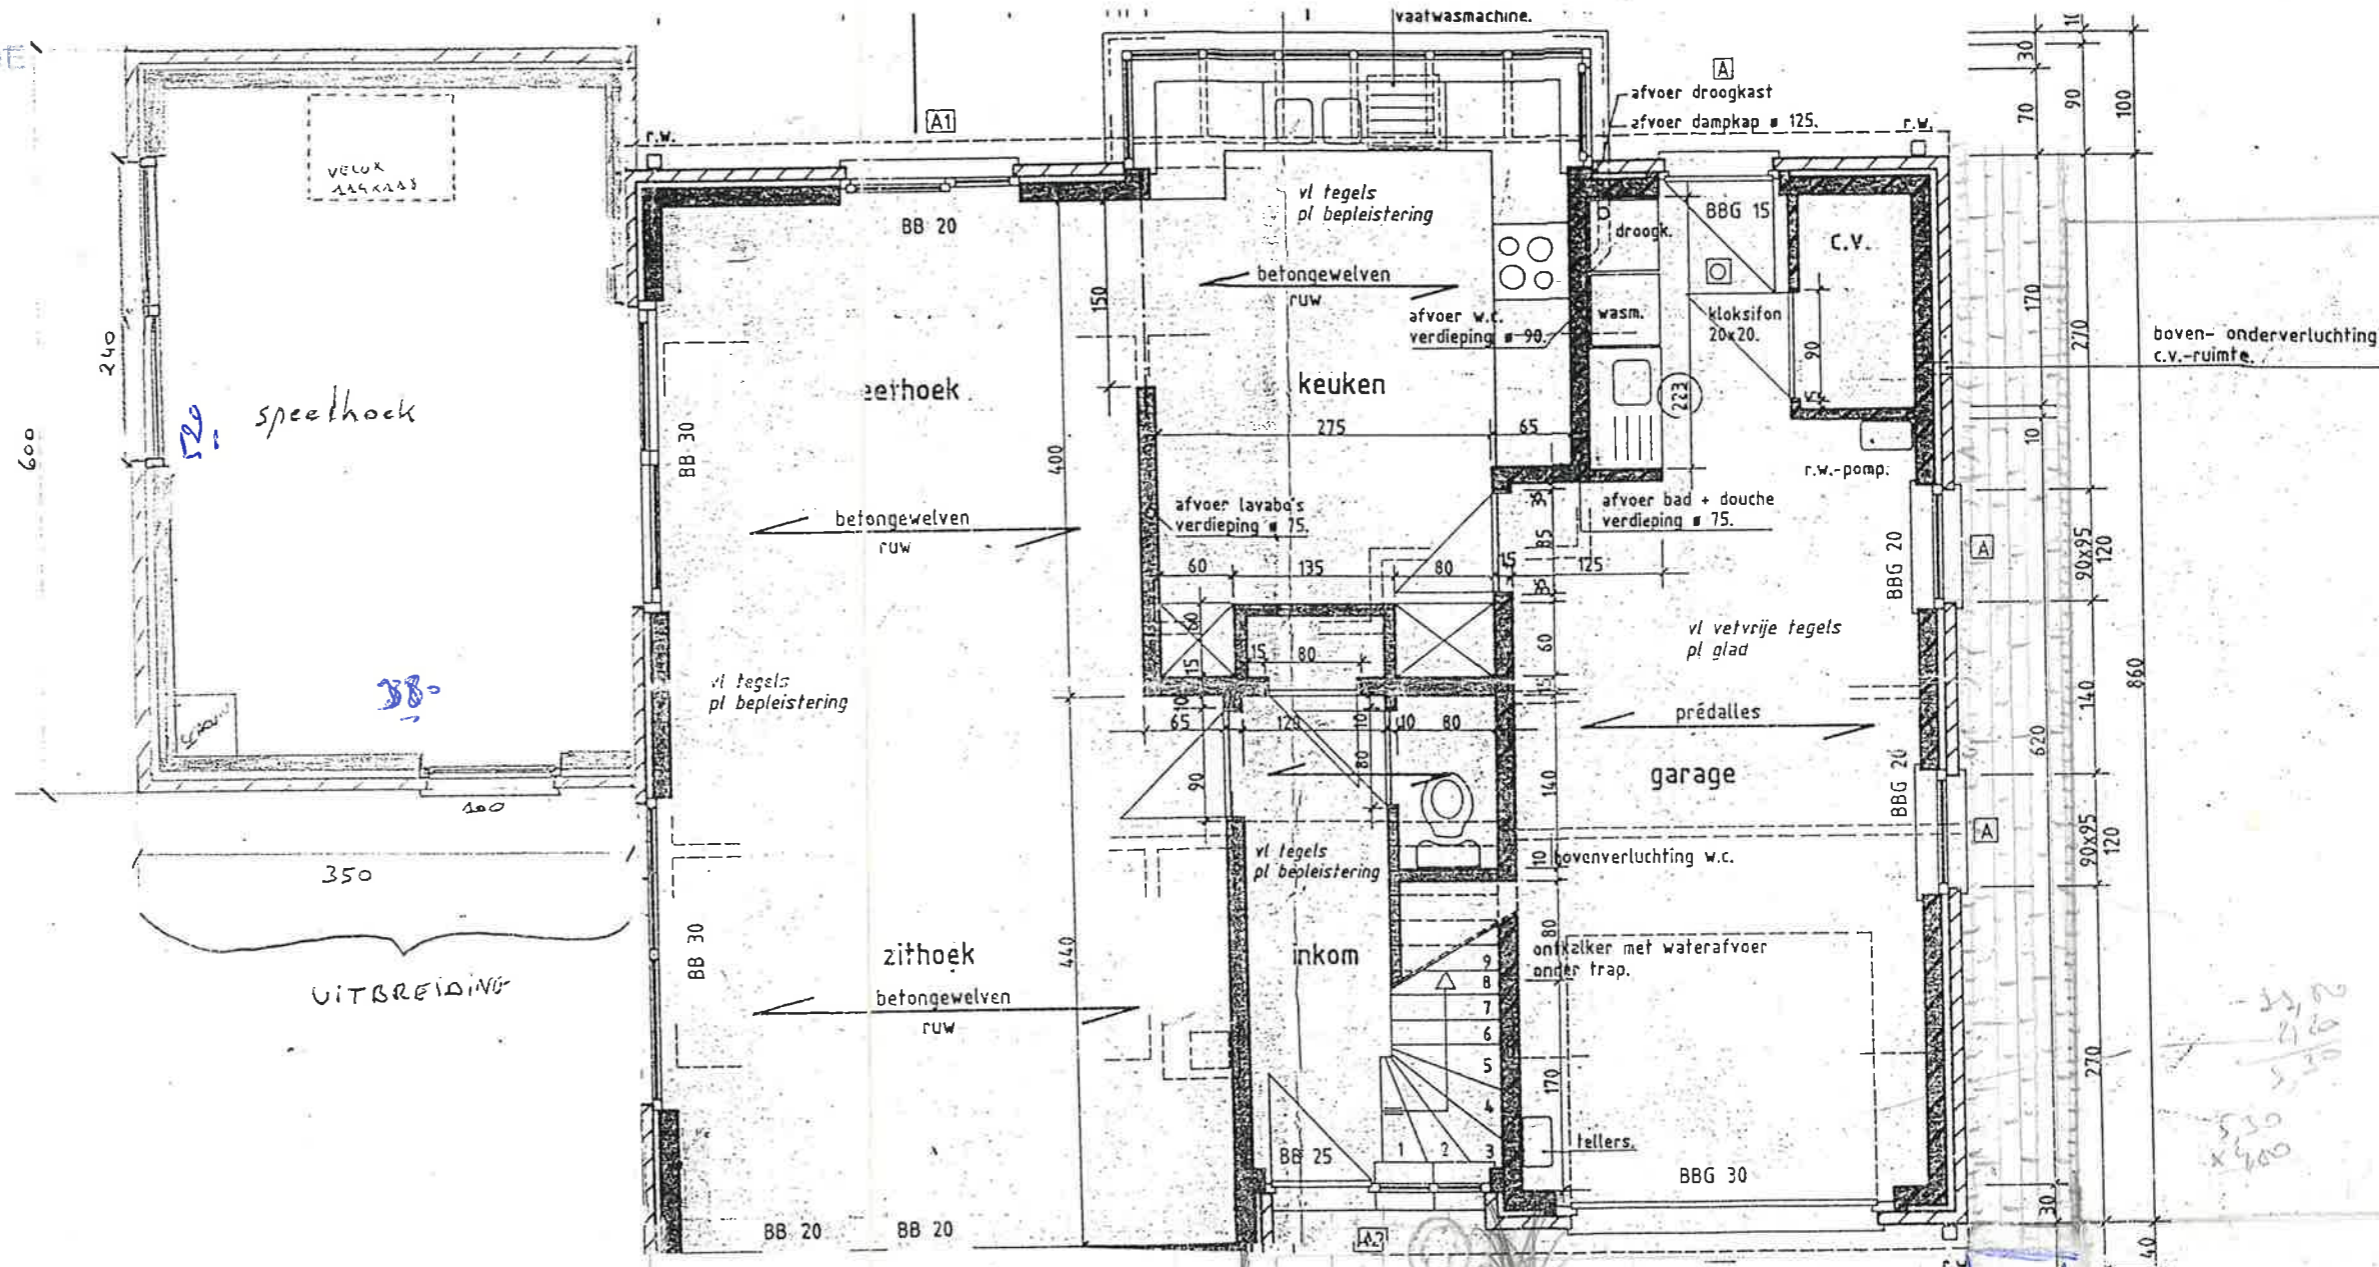

speelhoek

UITBREIDING

keuken

garage

inkom


C.V.

tellers

boven- onderverluchting c.v.-ruimte

Handwritten calculations: 5.30 x 4.00 = 21.20

Handwritten calculation: 8.713 / 1.13

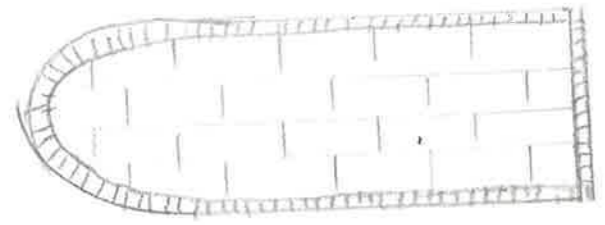


12 JULI 1994

bestaande list

de terugkeer

F. VERLINDE

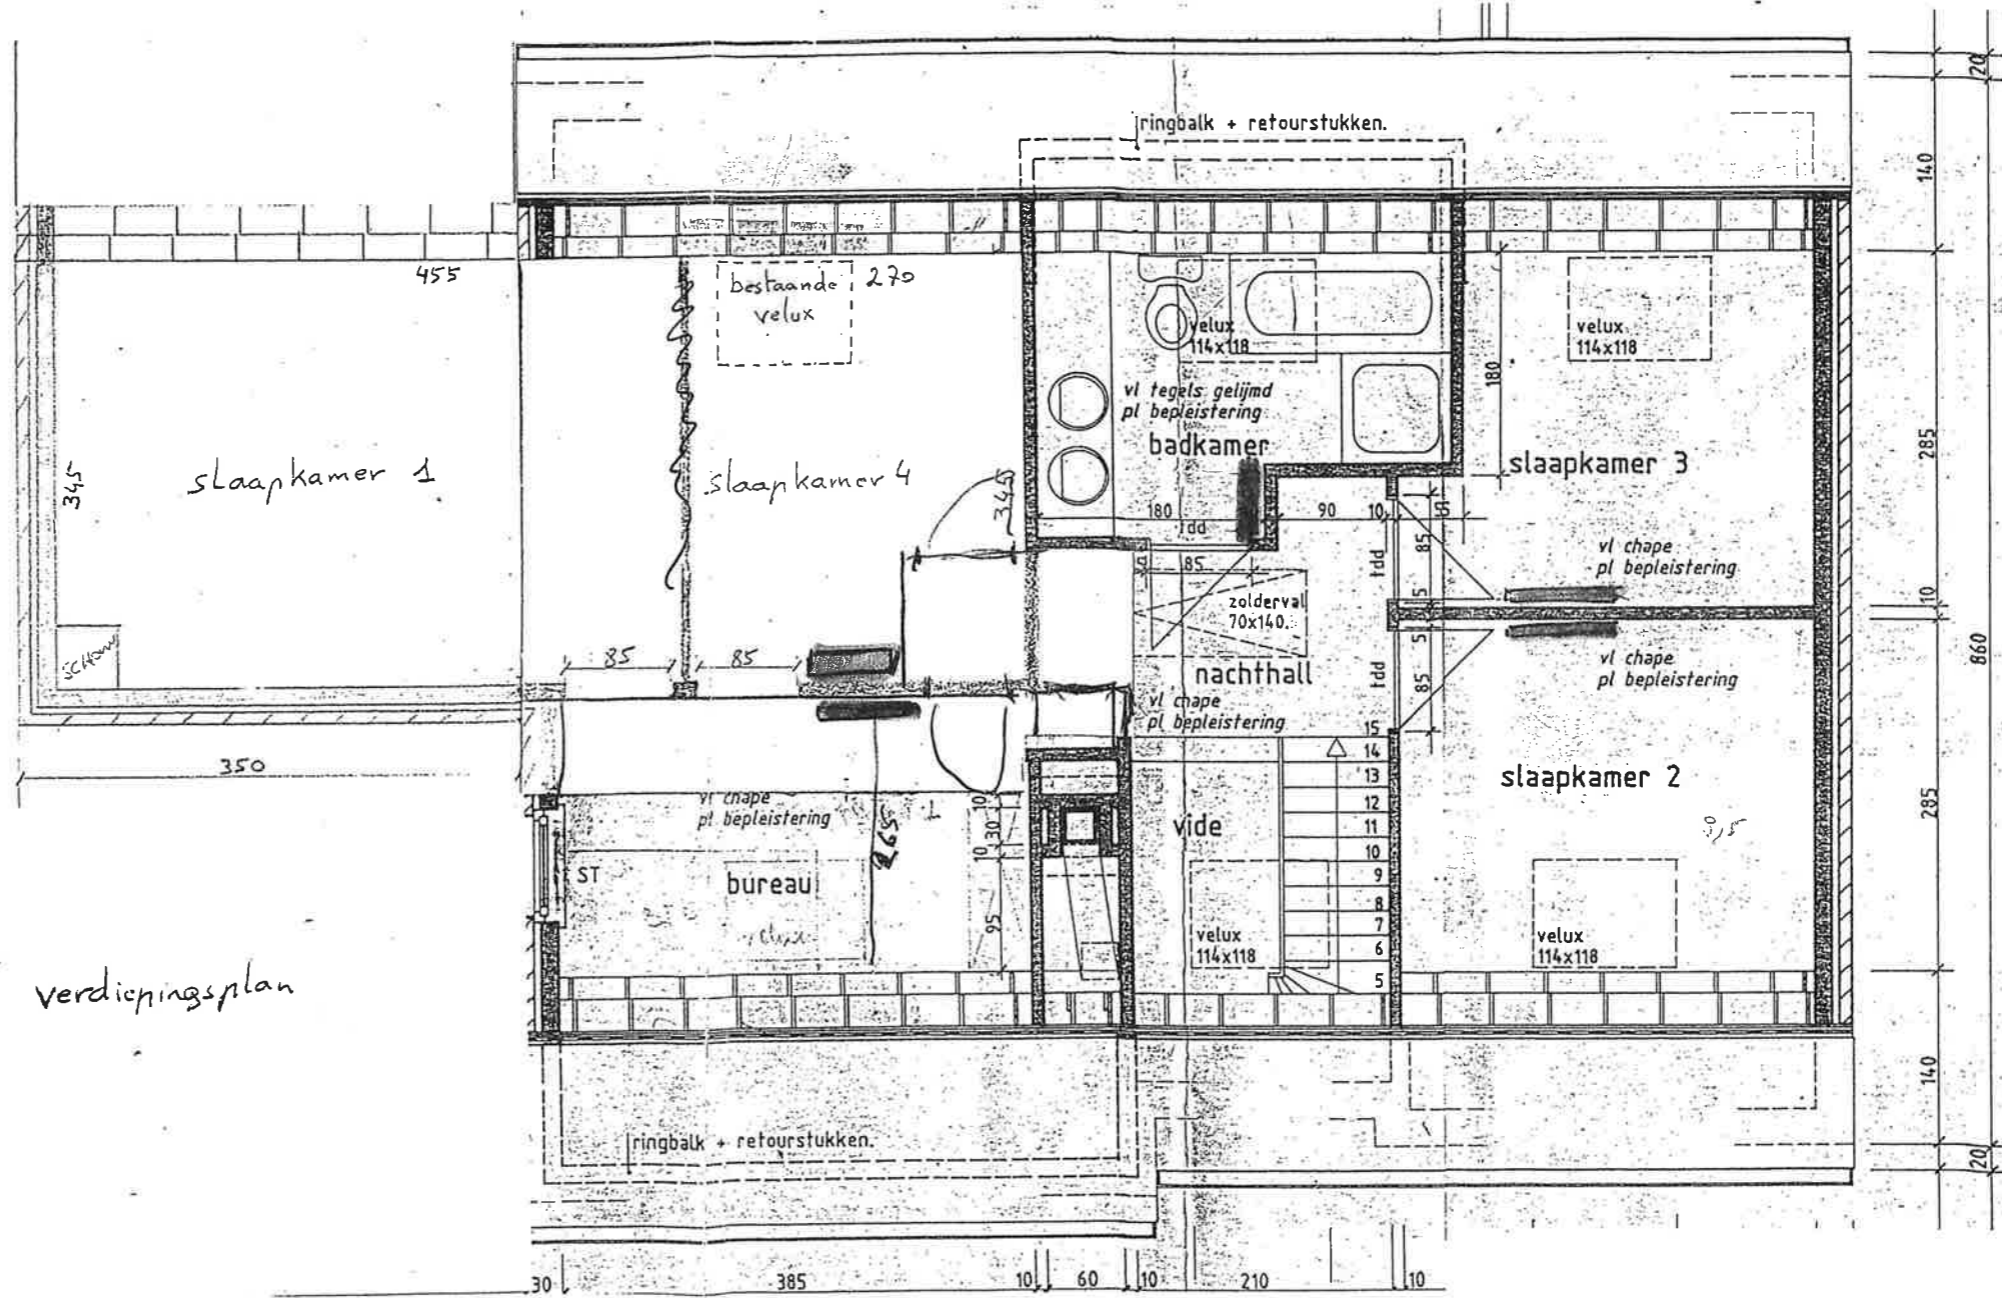

verdiepingsplan